


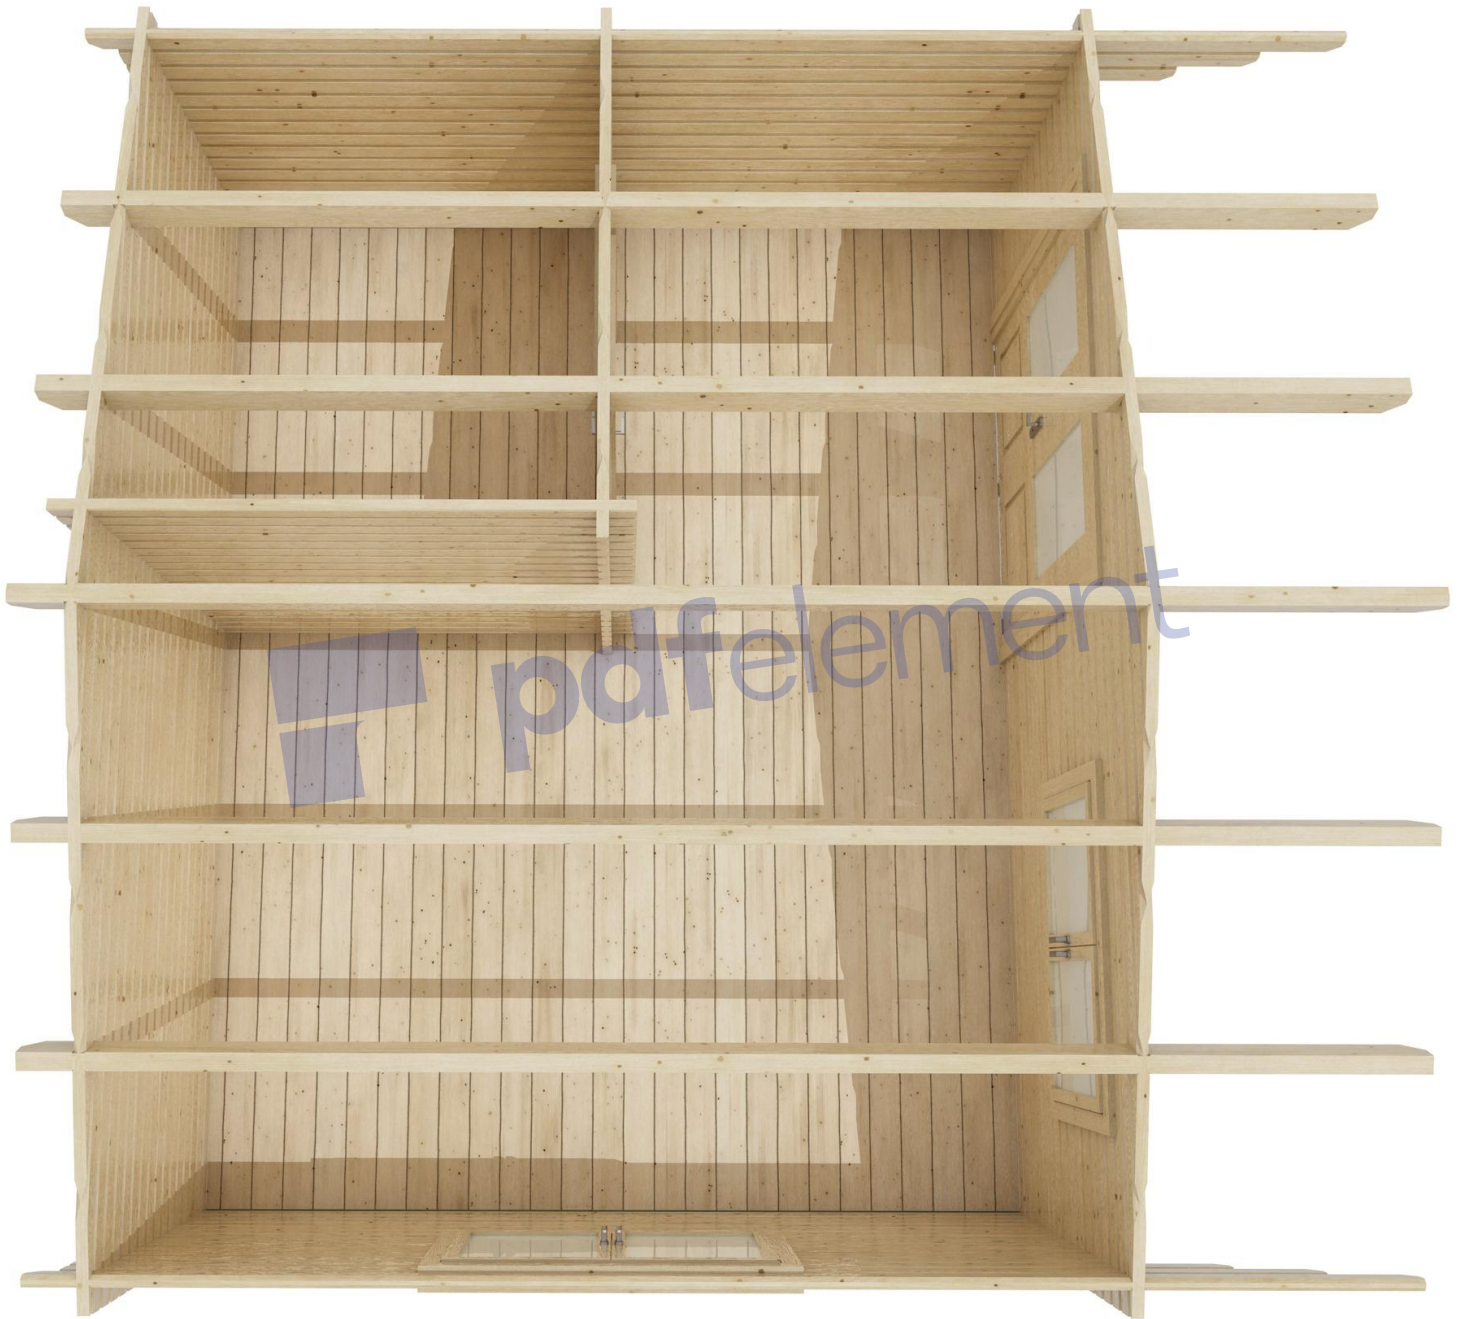


44 5x4 WC v.1



Thickness:	Project name:	Project ID:	Year:	Page:
44	5x4 WC	v.1	2024	2


Floor bearers

1:50

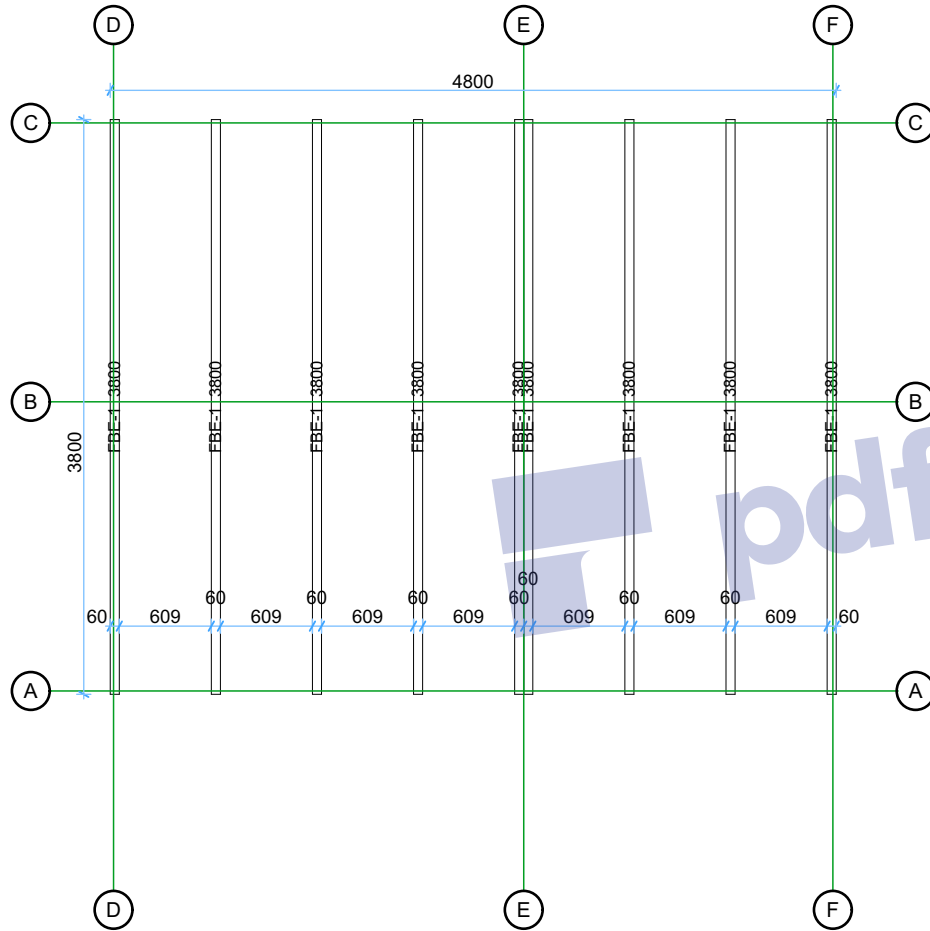

Ground floor plan

1:50


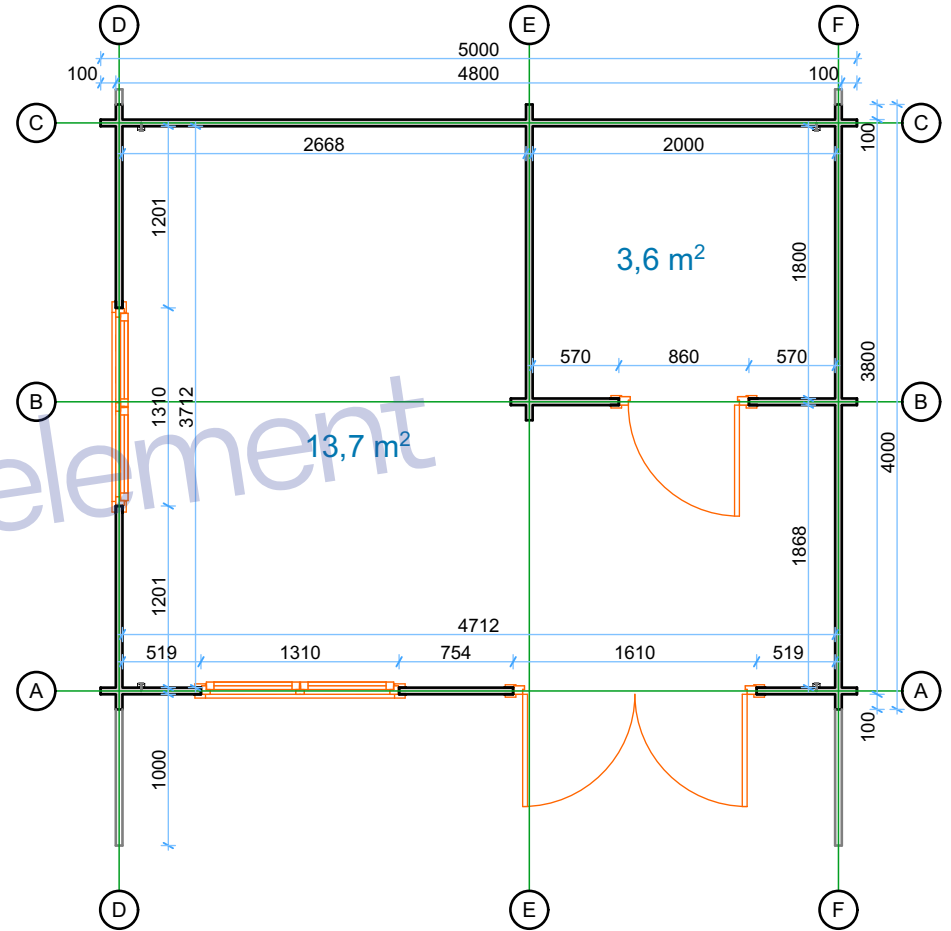


Thickness:	Project name:	Project ID:	Year:	Page:
44	5x4 WC	v.1	2024	3

Front Elevation

1:50 Right Elevation



1:50

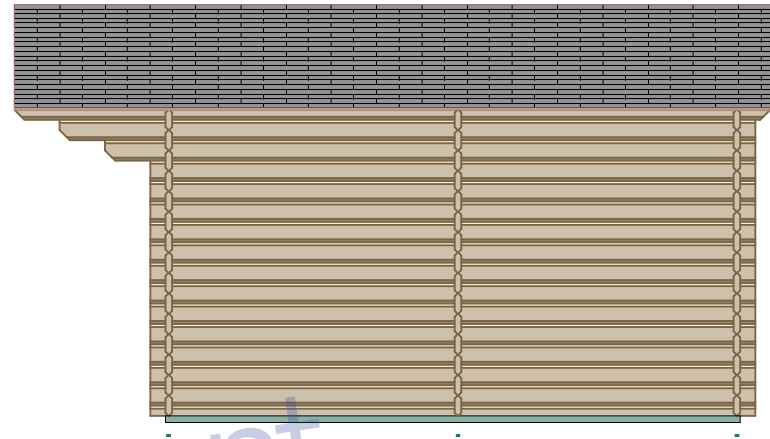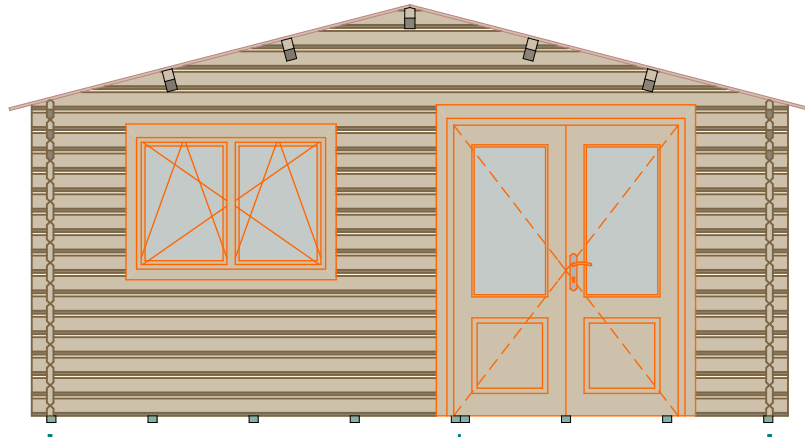

Back Elevation




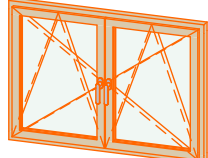
1:50 Left Elevation

1:50

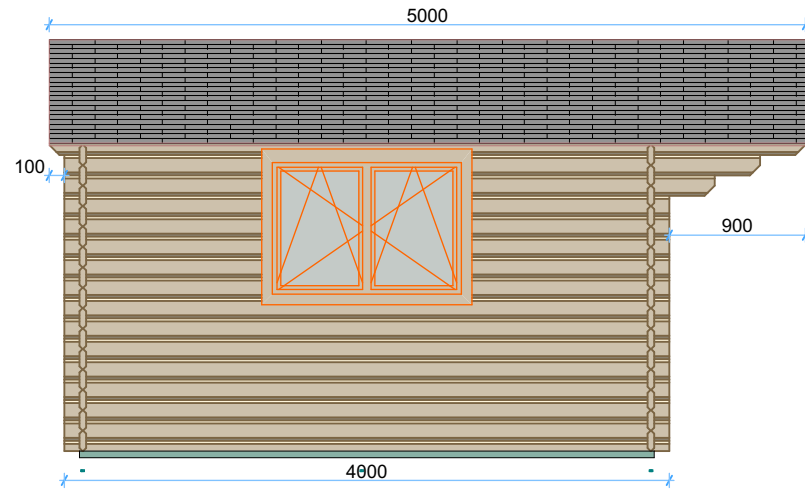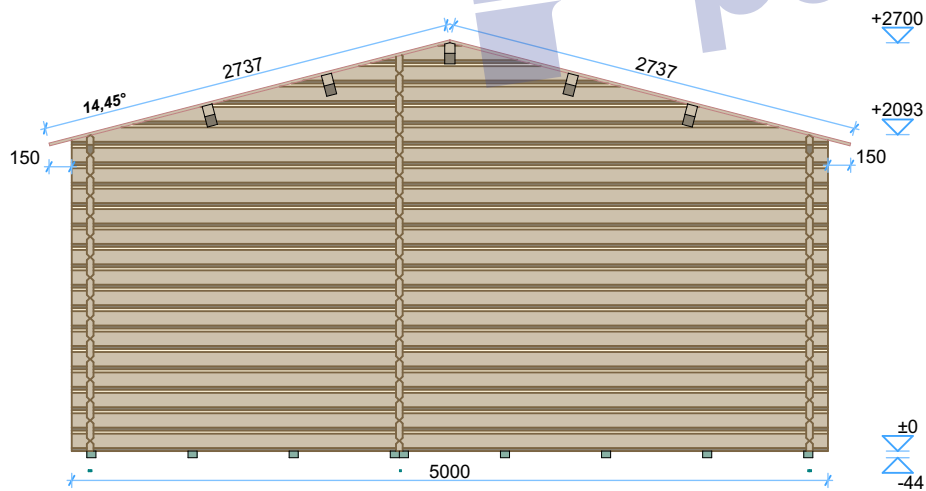

Thickness:	Project name:	Project ID:	Year:	Page:
44	5x4 WC	v.1	2024	4

44mm Linus 5x4 WC v.1 Windows and doors list

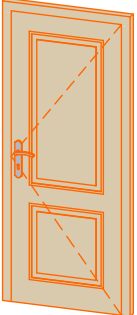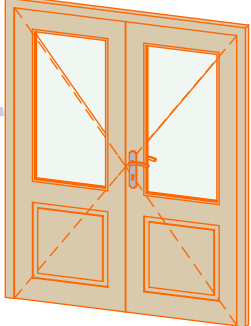Type-quality	Barcode	Wall Thickness	W x H Size	Orientation	Glazing	Quantity	3D Axonometry
Door - Premium	P19885-4	44	850×1980	R	Full wood, no threshold (internal)	1	
Door - Premium	PP198160-2	44	1600×1980	R	50% glass, double glazed	1	
Window - Premium	PP5250	44	500×520	R	Double glazed	1	
Window - Premium	PP92130	44	1300×920		Double glazed	2	

Thickness:	Project name:	Project ID:	Year:	Page:
44		v.1	2024	5