



28 Pod 3x5,9

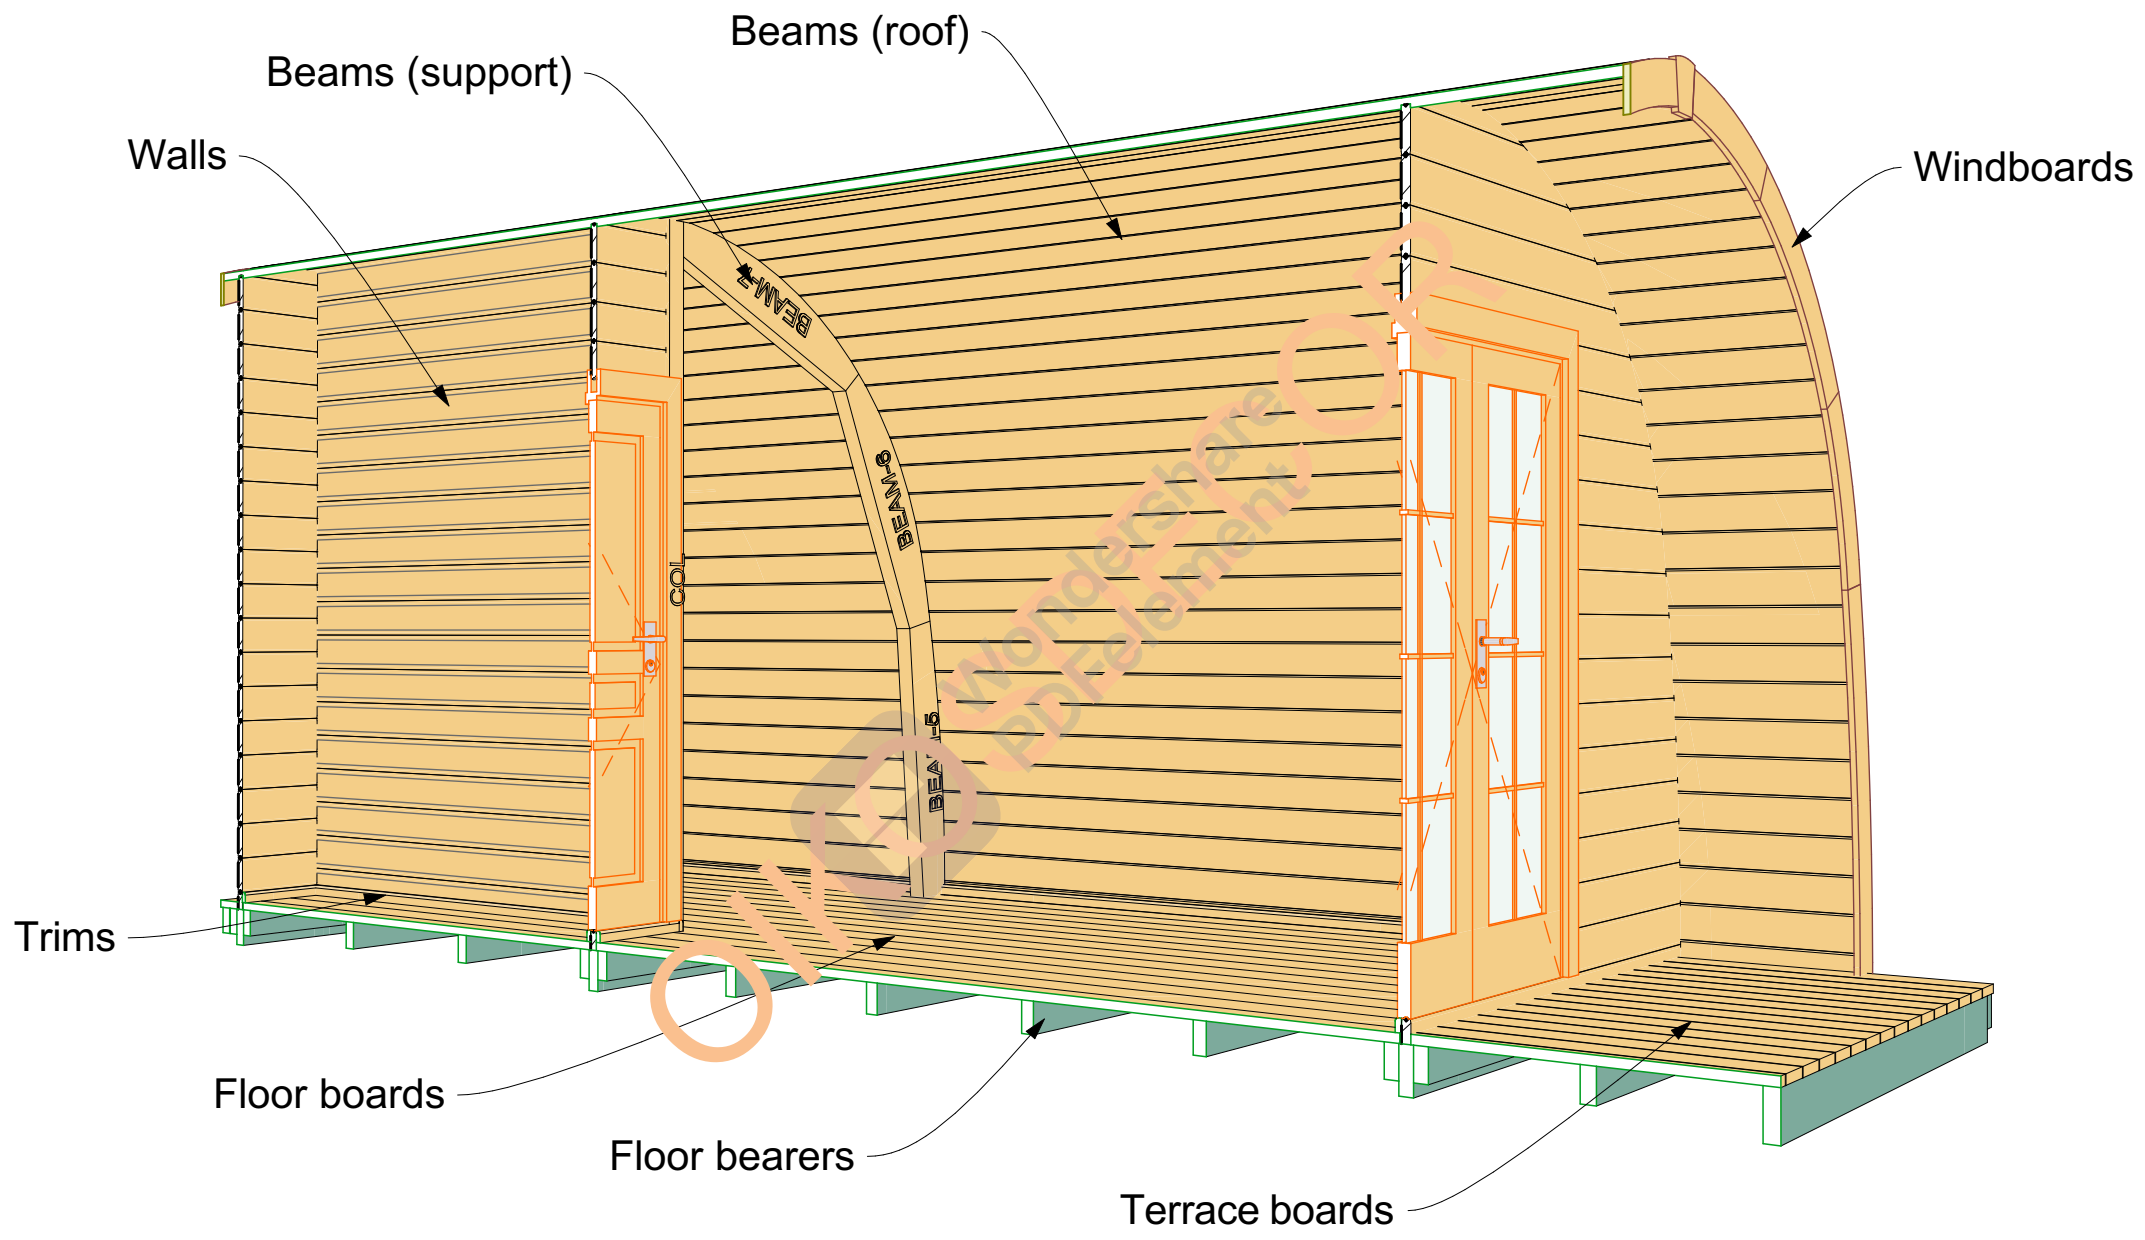

Thickness:	Project name:	Project ID:	Year:	Page:
28	Pod 3x5,9		2022	2


Wall A

1:40

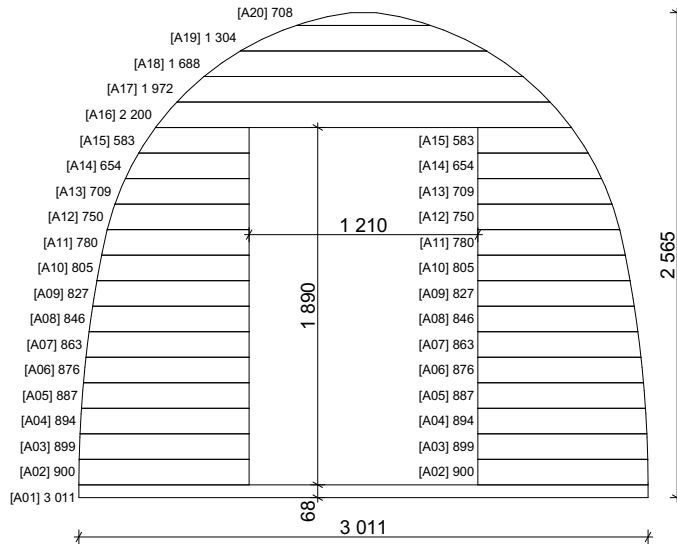


Wall B

1:40

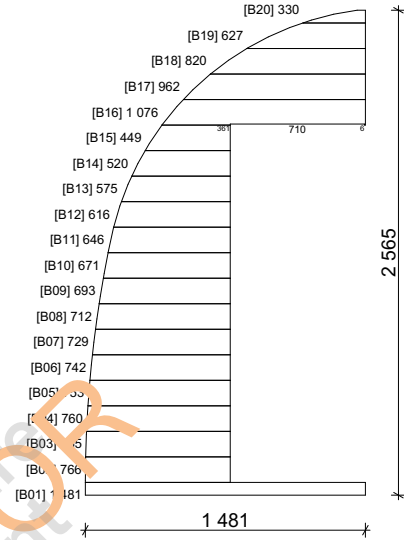


Wall D

1:40

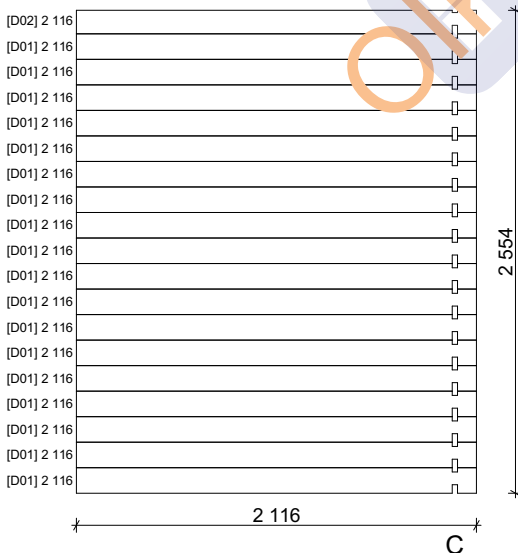


Wall C


1:40

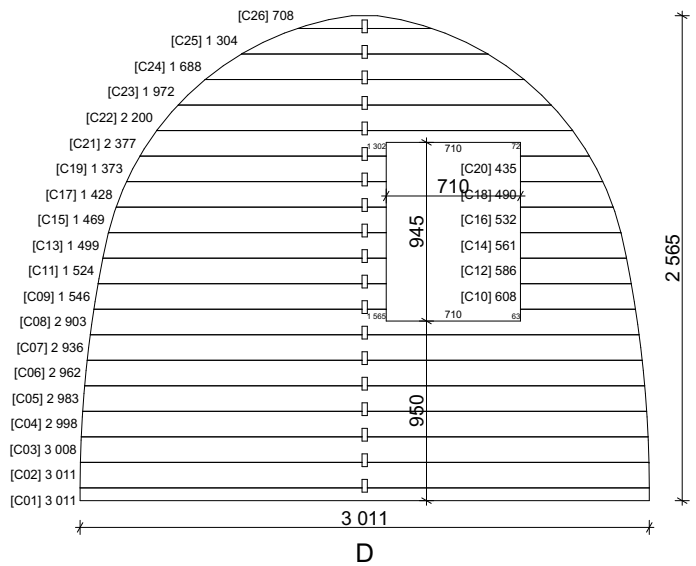

Supporting beams and column

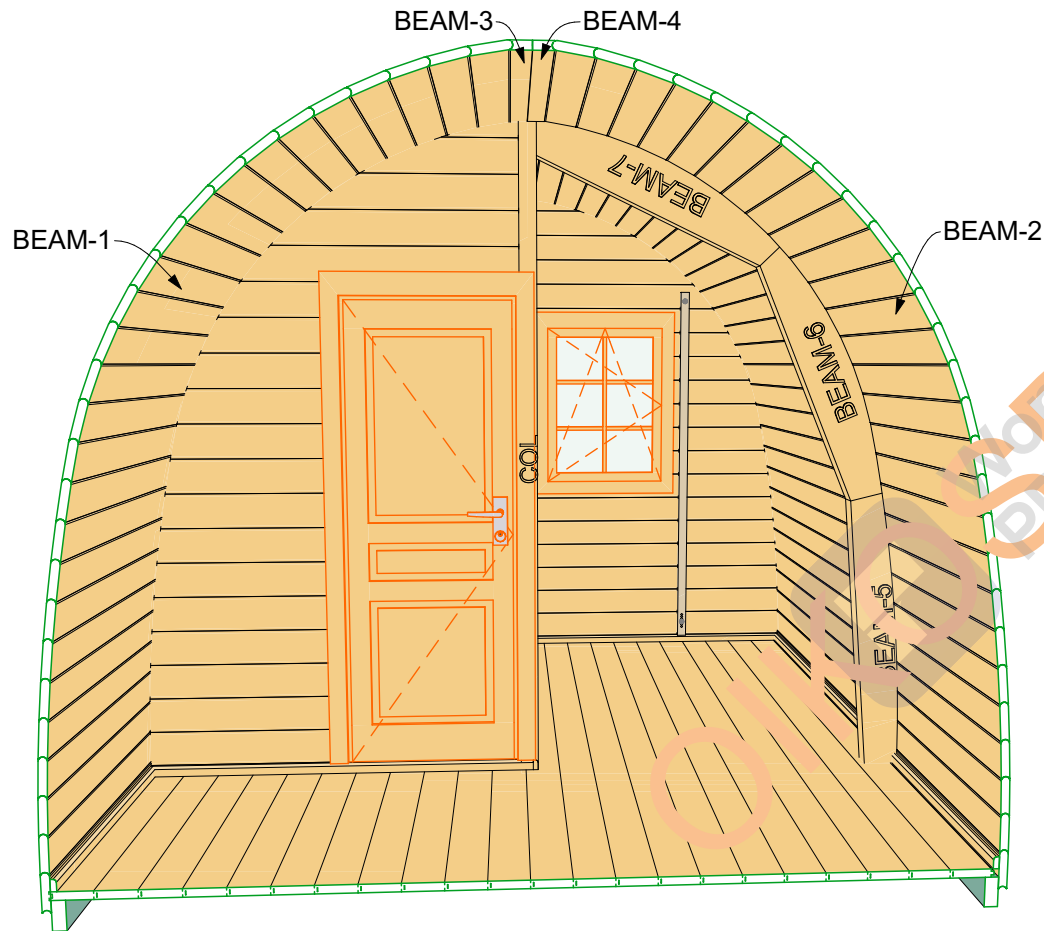


Windboards

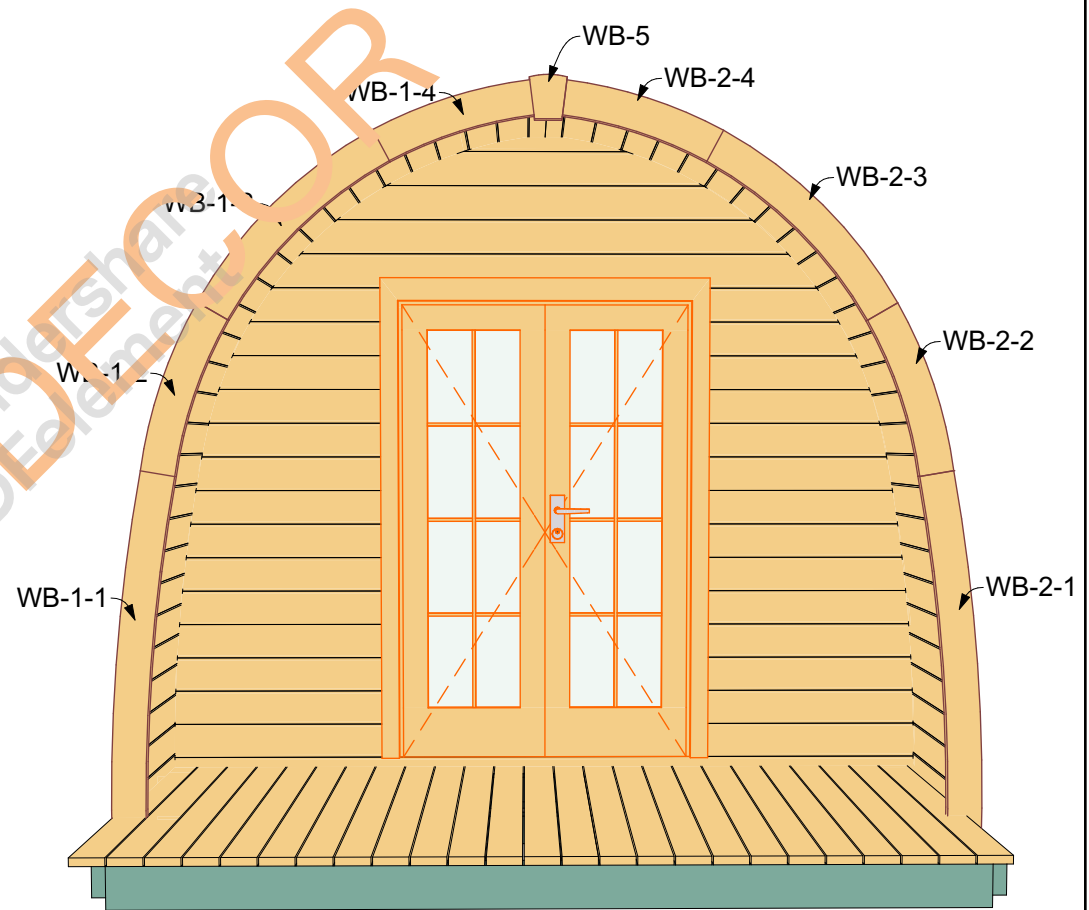


Thickness:	Project name:	Project ID:	Year:	Page:
28	Pod 3x5,9		2022	5

Storm braces

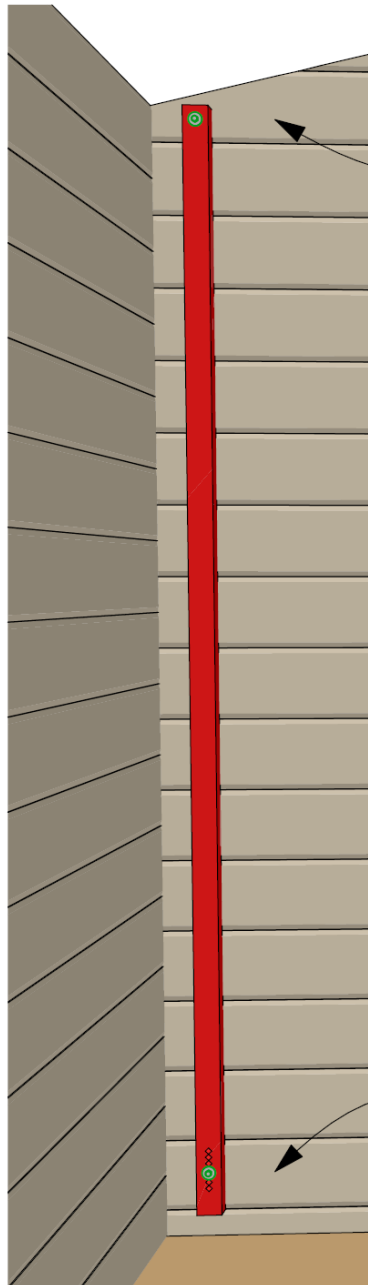

1st log of the apex

2nd log from the ground

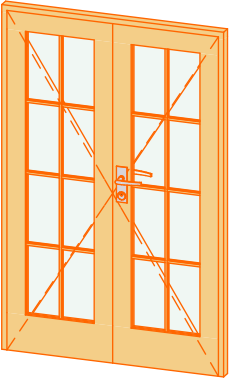28mm Pod 3x5,9 windows and doors list						
Type	Quality	Nominal W x H Size	Orientation	Glazing	Qty	3D Front Axonometry
Door	Economy	1 200x1 850	V	100% glass, single glazed	1	
Door	Economy	700x1 850	L	Full wood	1	
Window	Economy	700x920	L	Single glazed	1	

Thickness:	Project name:	Project ID:	Year:	Page:
28	Pod 3x5,9		2022	6