




**44 modif. Scandi S31892**



| Thickness: | Project name: | Project ID: | Year: | Page: |
|------------|---------------|-------------|-------|-------|
| 44         | modif. Scandi | S31892      | 2024  | 2     |

Floor bearer (44x100)


1:45

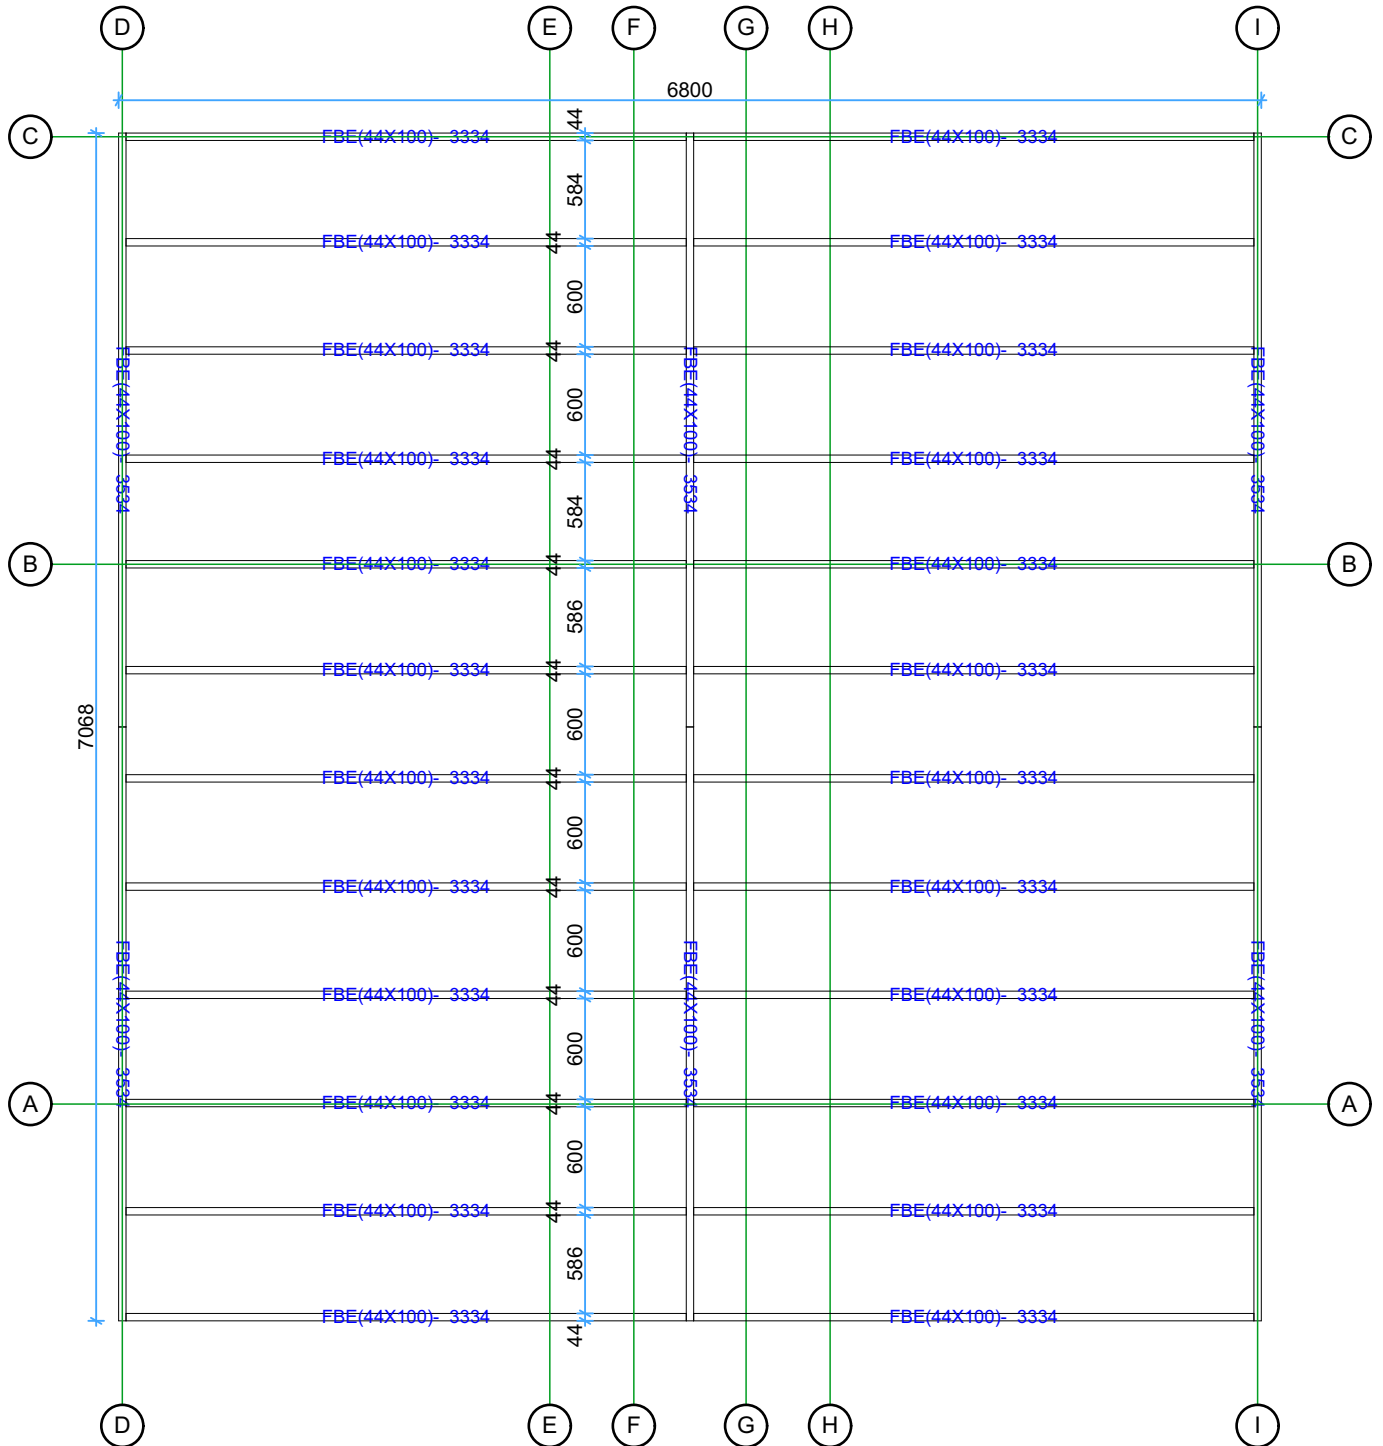

|            |               |             |       |       |
|------------|---------------|-------------|-------|-------|
| Thickness: | Project name: | Project ID: | Year: | Page: |
| 44         | modif. Scandi | S31892      | 2024  | 3     |

Floor bearer (44x60)


1:45

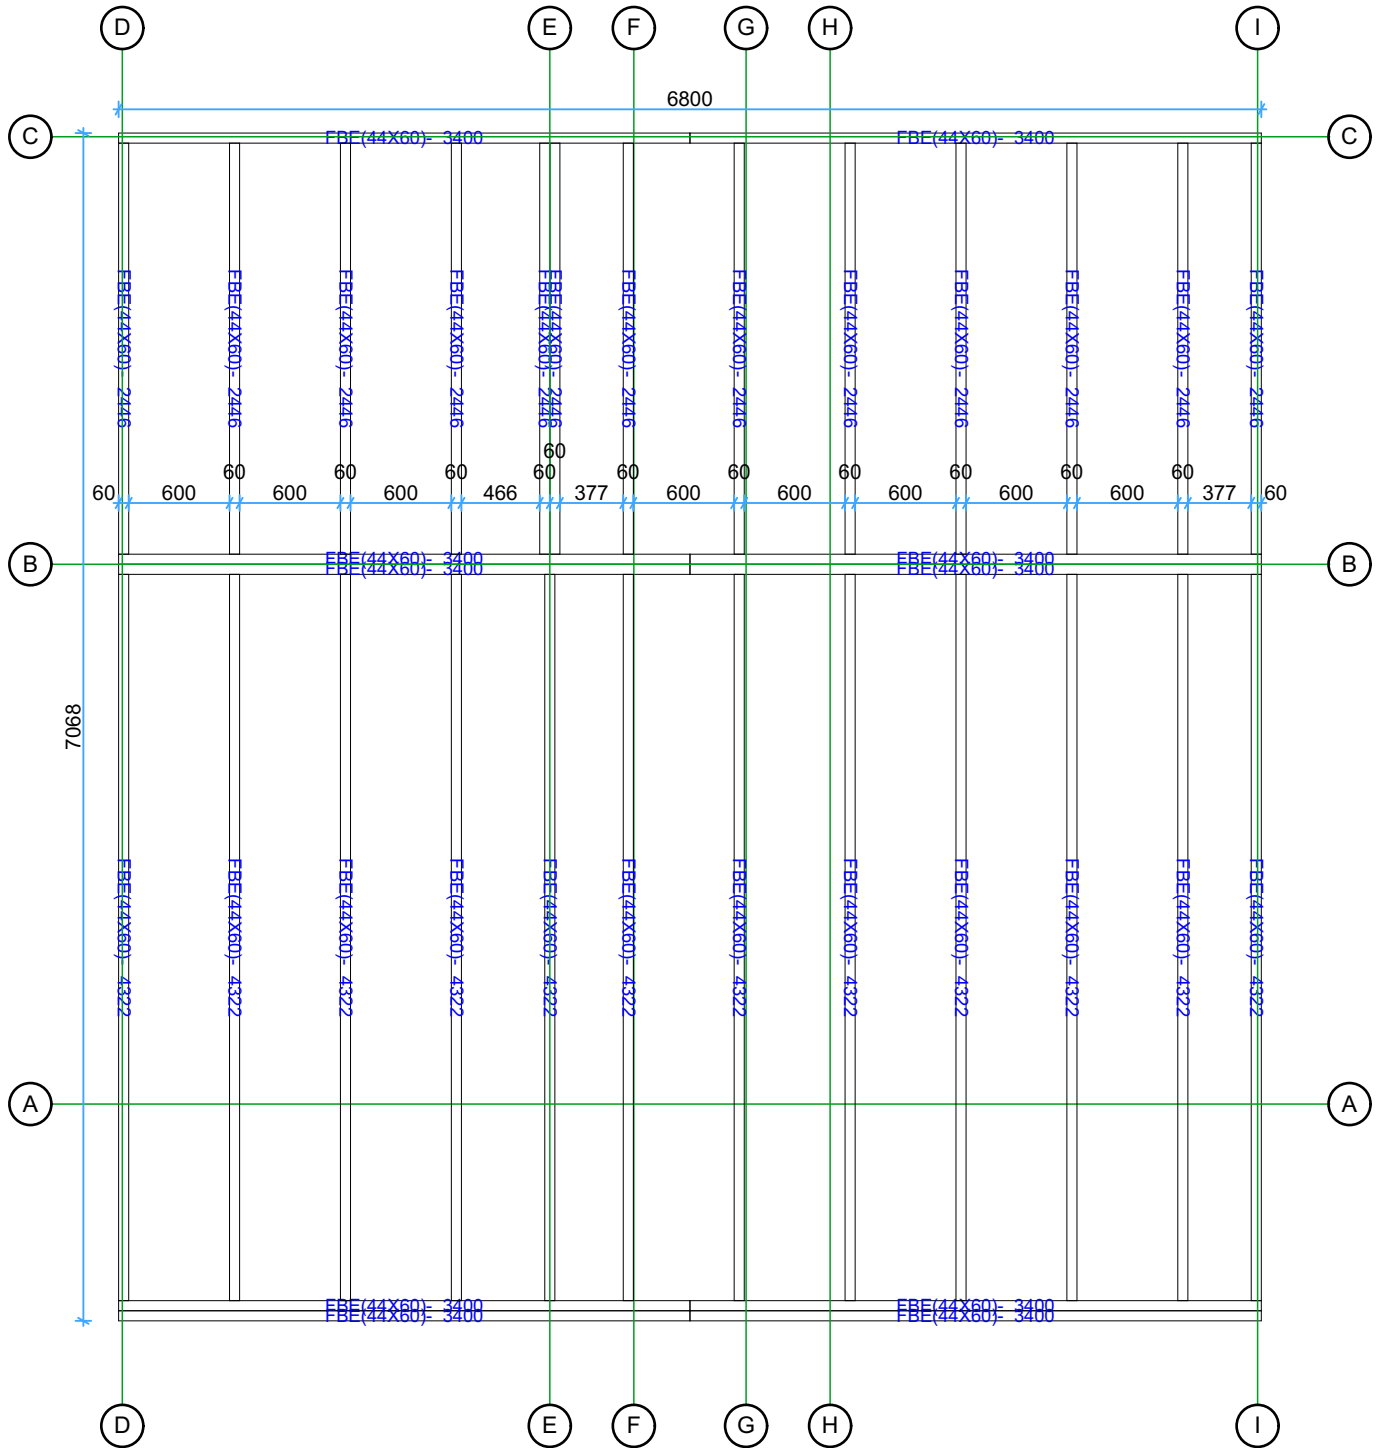

|            |               |             |       |       |
|------------|---------------|-------------|-------|-------|
| Thickness: | Project name: | Project ID: | Year: | Page: |
| 44         | modif. Scandi | S31892      | 2024  | 4     |

Ground Floor plan


1:45

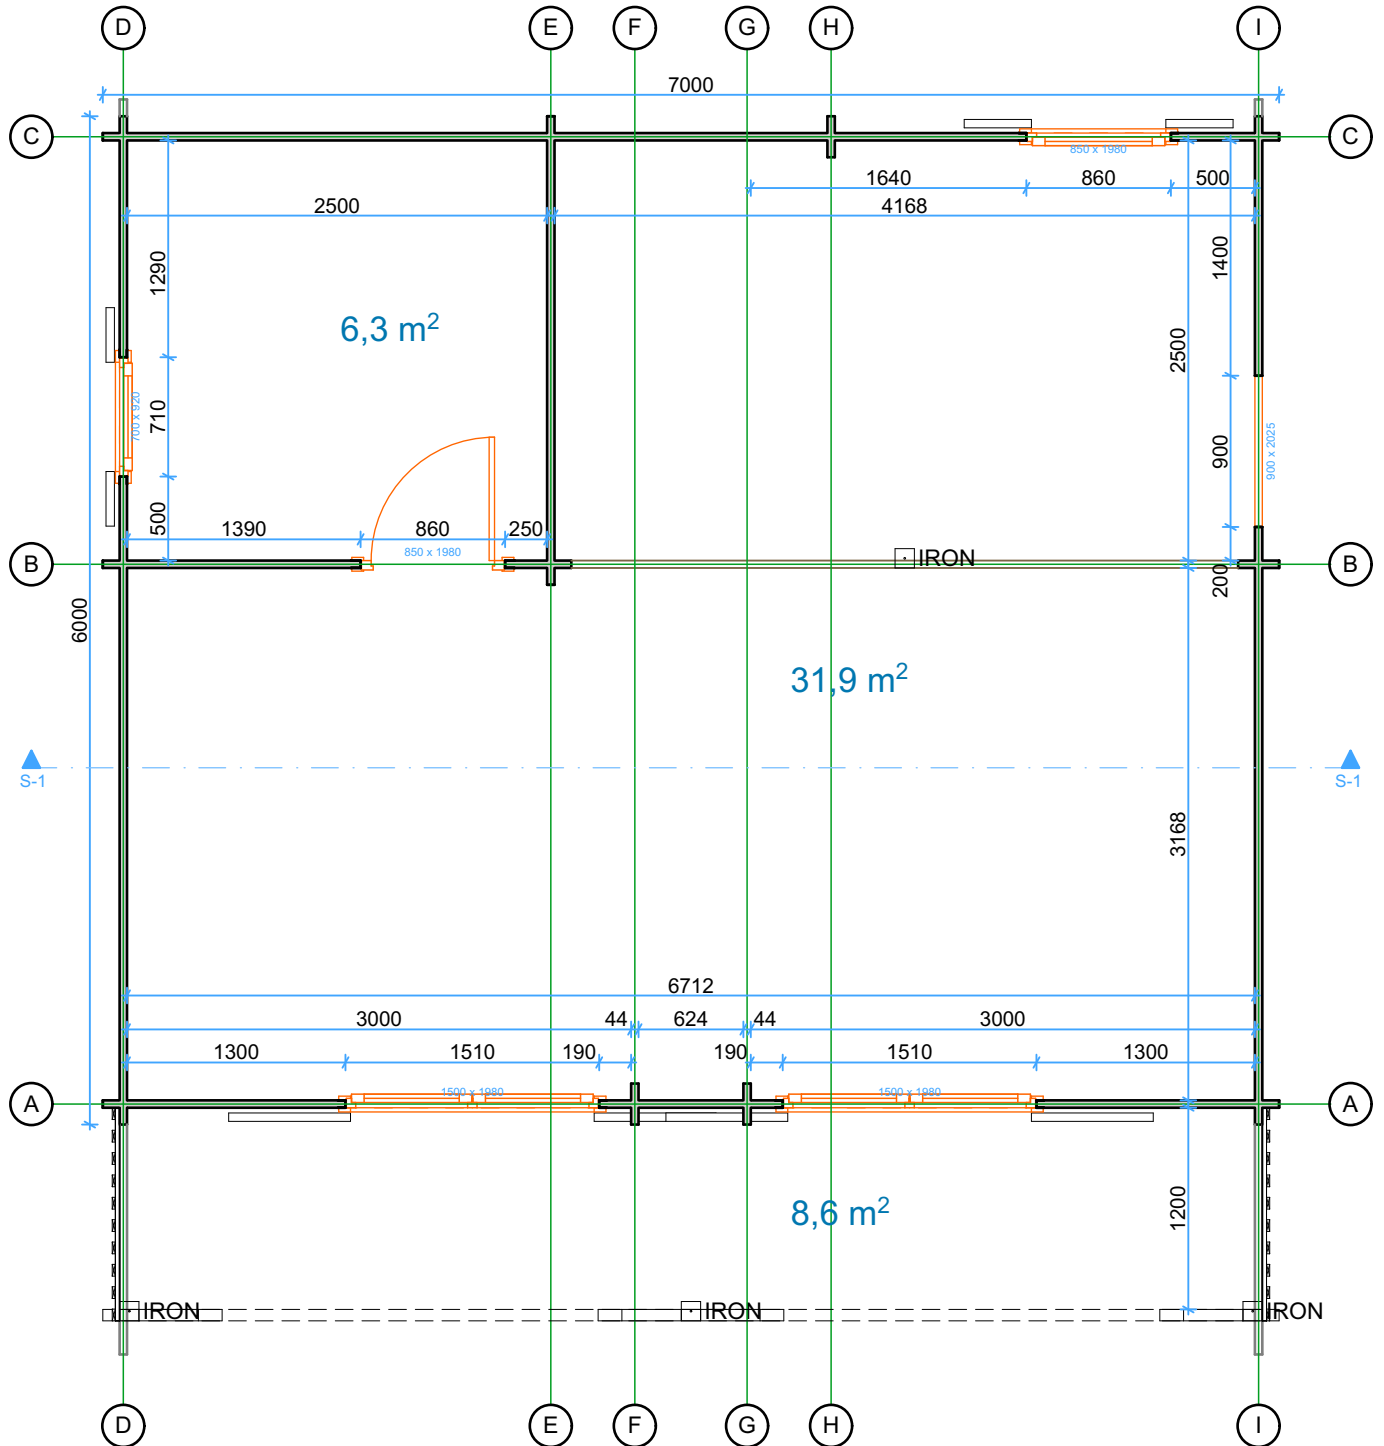

| Thickness: | Project name: | Project ID: | Year: | Page: |
|------------|---------------|-------------|-------|-------|
| 44         | modif. Scandi | S31892      | 2024  | 5     |

1 St. Floor plan


1:45

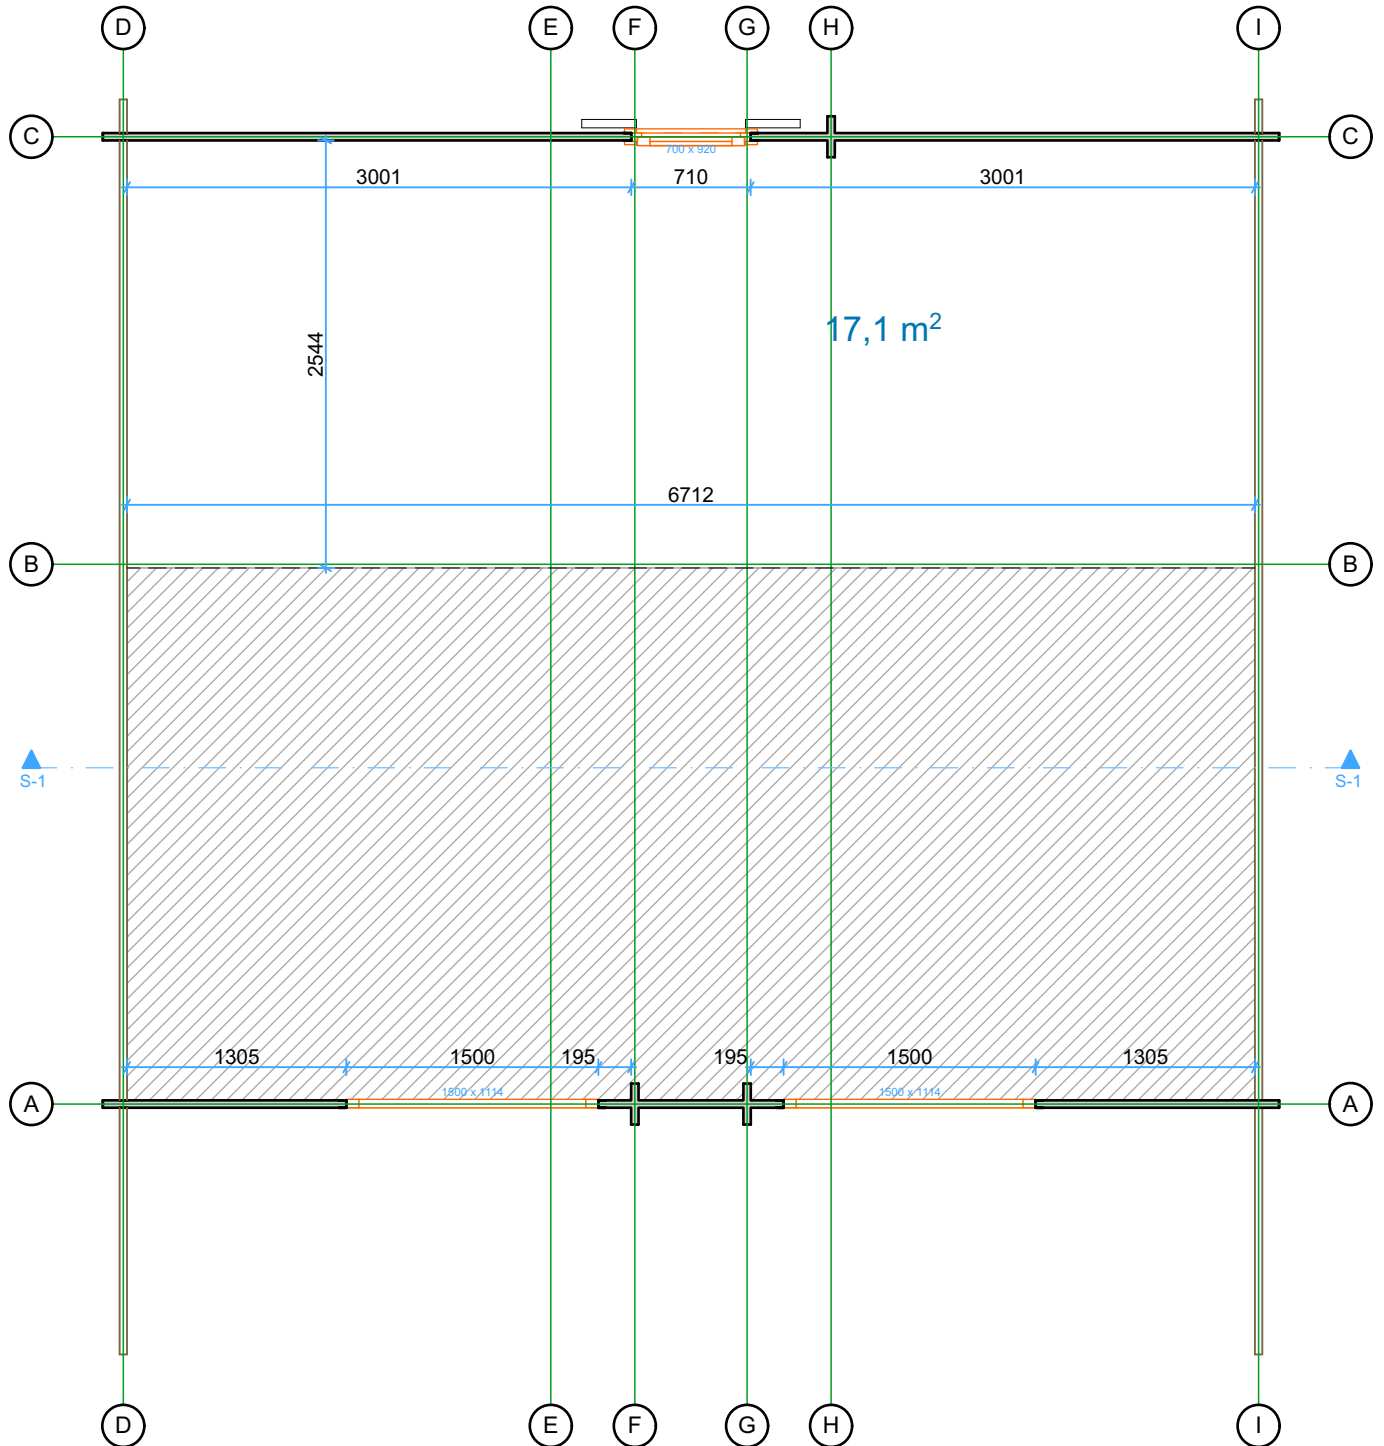

| Thickness: | Project name: | Project ID: | Year: | Page: |
|------------|---------------|-------------|-------|-------|
| 44         | modif. Scandi | S31892      | 2024  | 6     |


Back Elevation

1:45

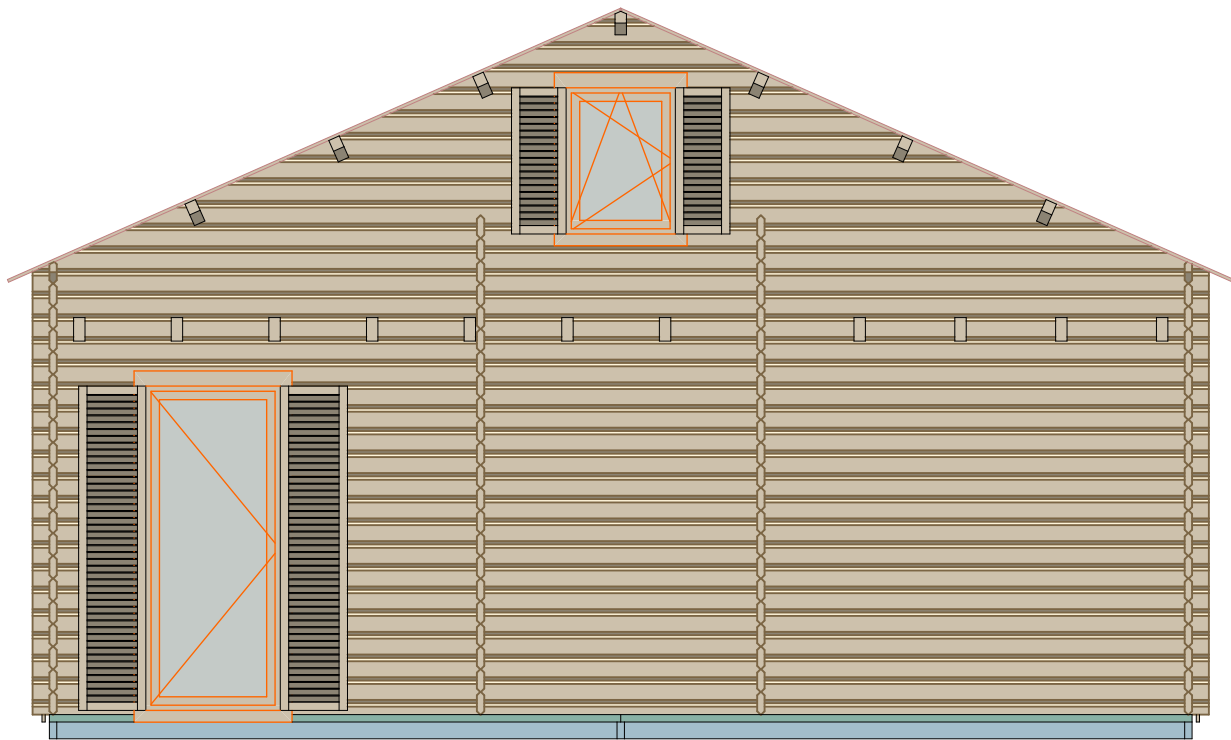

Front Elevation

1:45

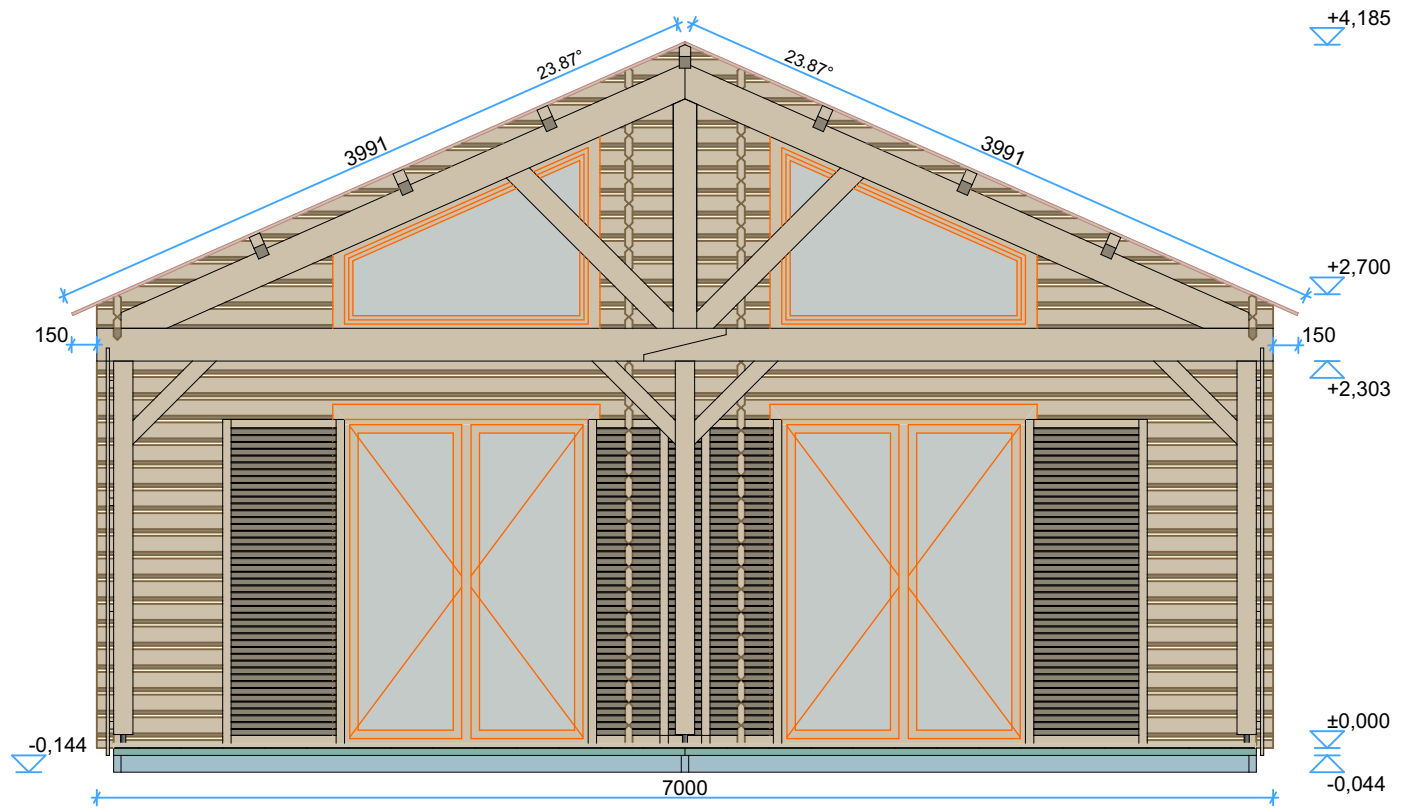

| Thickness: | Project name: | Project ID: | Year: | Page: |
|------------|---------------|-------------|-------|-------|
| 44         | modif. Scandi | S31892      | 2024  | 7     |


Right Elevation

1:45



Left Elevation

1:45

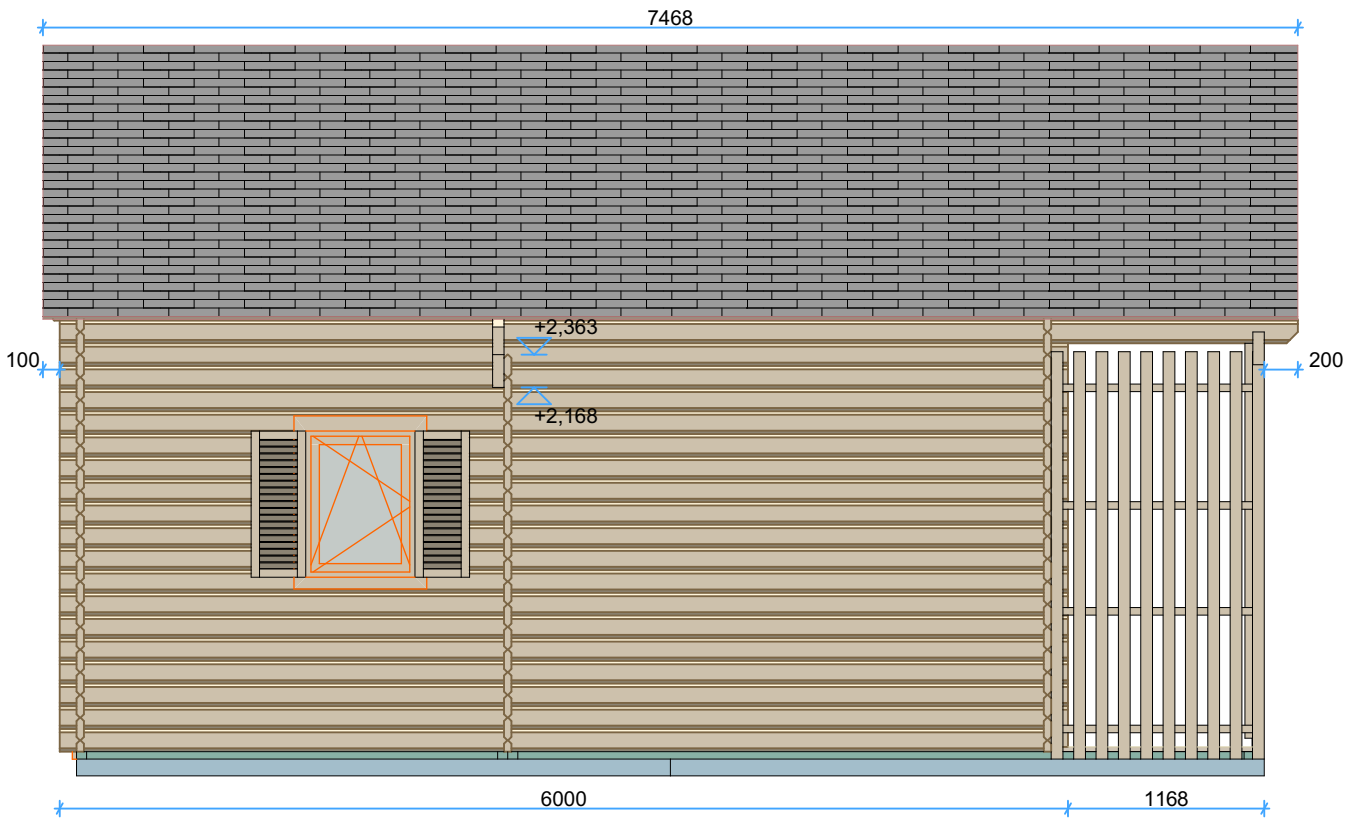


| Thickness: | Project name: | Project ID: | Year: | Page: |
|------------|---------------|-------------|-------|-------|
| 44         | modif. Scandi | S31892      | 2024  | 8     |




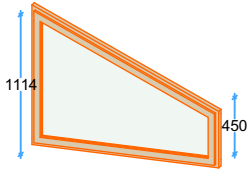
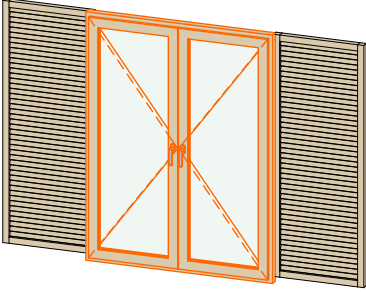
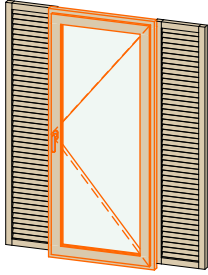
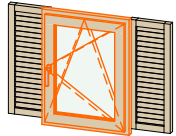
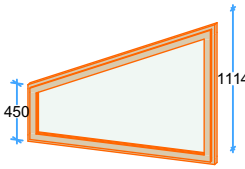
S-1

1:40

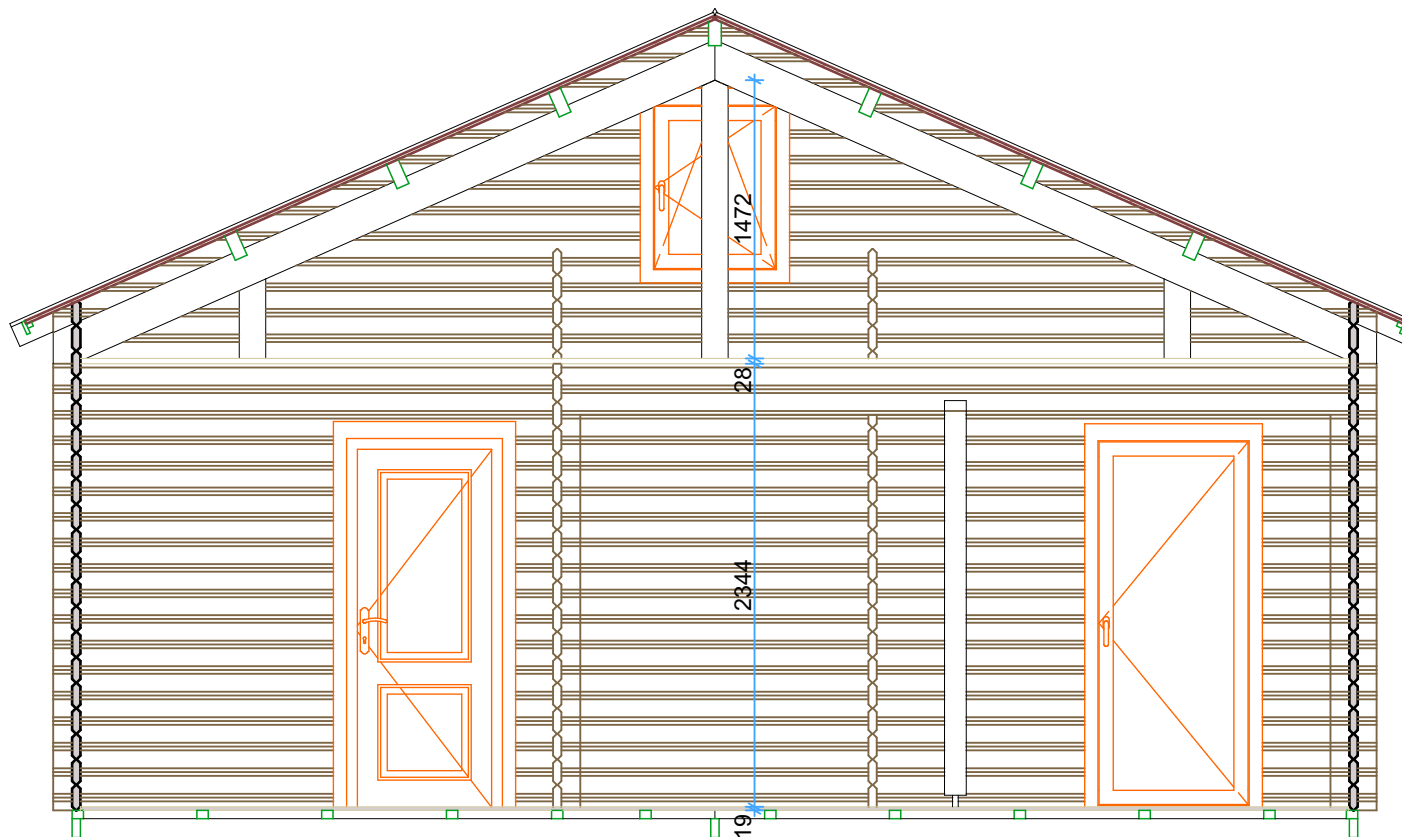

| Thickness: | Project name: | Project ID: | Year: | Page: |
|------------|---------------|-------------|-------|-------|
| 44         | modif. Scandi | S31892      | 2024  | 9     |

44mm modif. Scandi S31892 Windows and doors list

| Type-quality     | Barcode  | Wall Thickness | W x H Size | Orientation | Glazing                            | Quantity | 3D Axonometry   | Color   |
|------------------|----------|----------------|------------|-------------|------------------------------------|----------|---|---------|
| Door - Premium   | P19885-4 | 44             | 850×1980   | L           | Full wood, no threshold (internal) | 1        |    |         |
| Window - Premium | L        | 44             | 1500×1114  |             | Double glazed                      | 1        |    | RAL7016 |
| Window - Premium | PP198150 | 44             | 1500×1980  |             | Double glazed                      | 2        |   | RAL7016 |
| Window - Premium | PP19885  | 44             | 850×1980   | R           | Double glazed                      | 1        |  | RAL7016 |
| Window - Premium | PP9270   | 44             | 700×920    | R           | Double glazed                      | 2        |  | RAL7016 |
| Window - Premium | R        | 44             | 1500×1114  |             | Double glazed                      | 1        |  | RAL7016 |